




Accessible Lavatory Clearances

Fixtures by

KOHLER.

Click for more info

Faucets Sinks

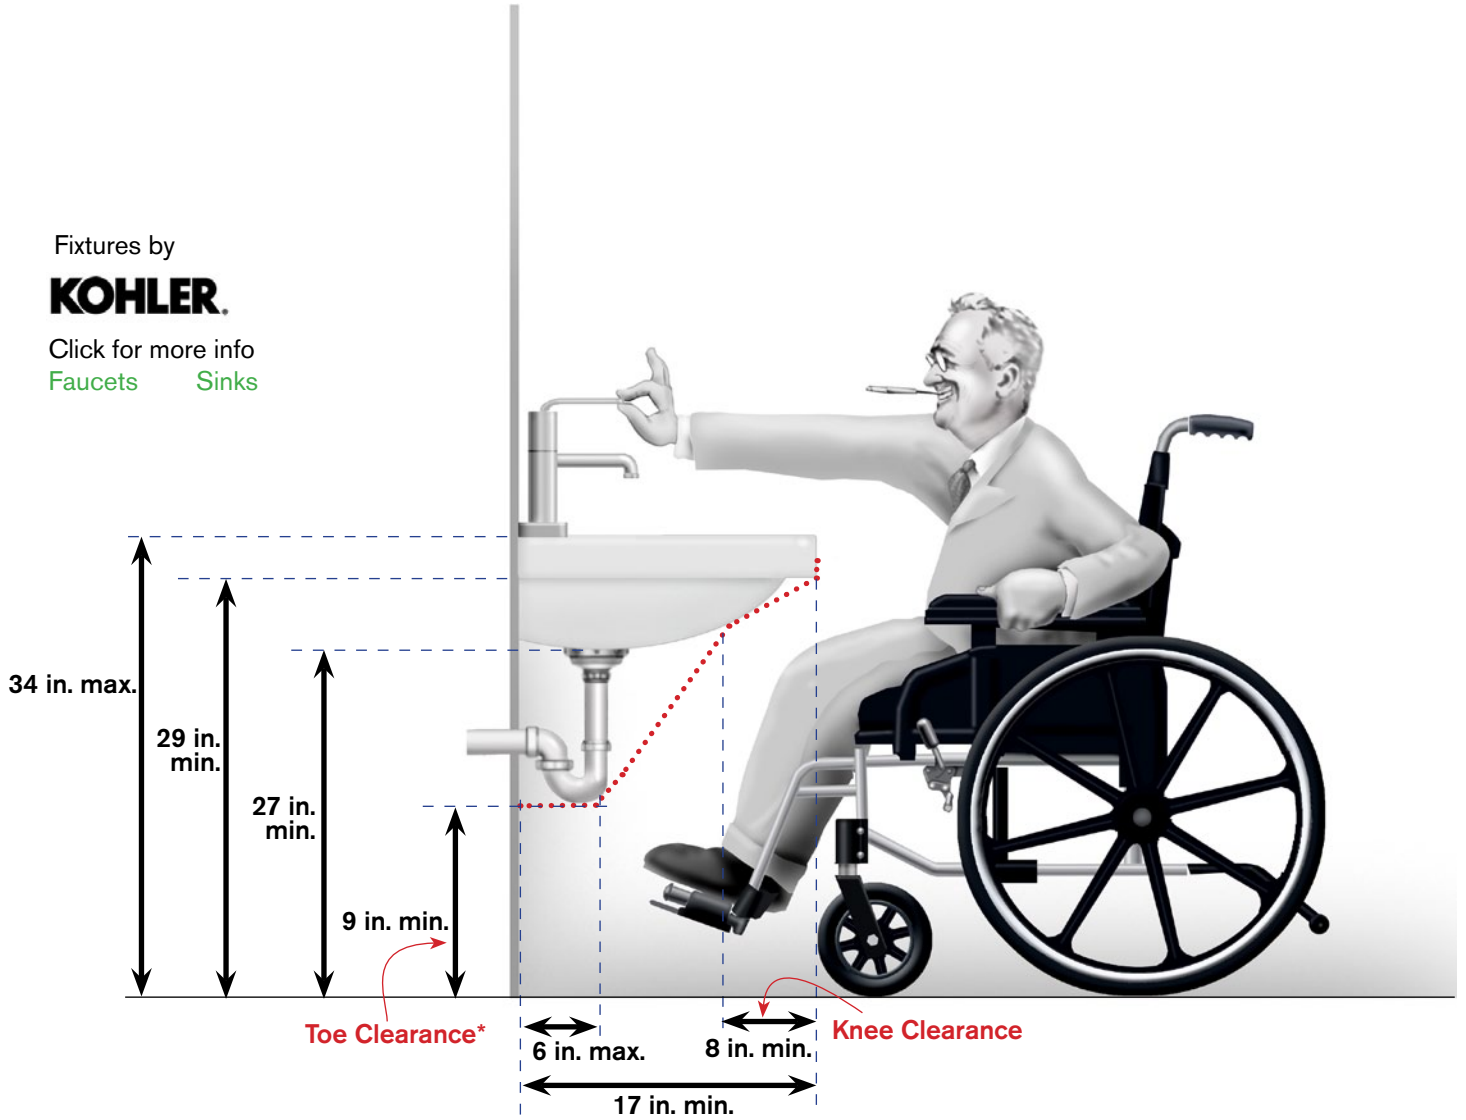

* If a minimum of 9 in. toe height is provided, a maximum of 6 inches of the 48 inches clear floor space is required at the fixture may extend into the toe space.